

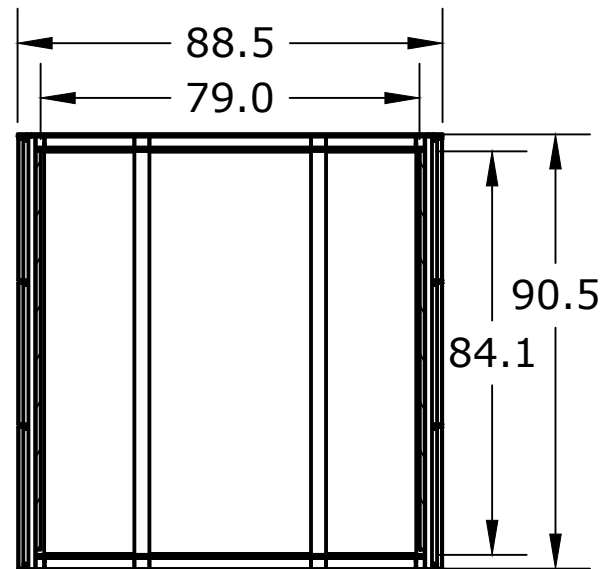



Plan View

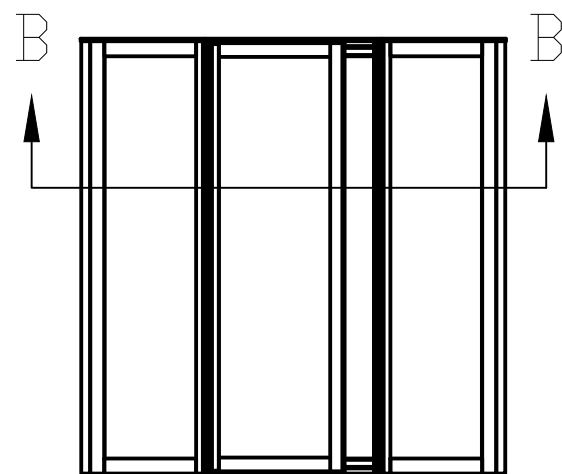

SECTION A-A

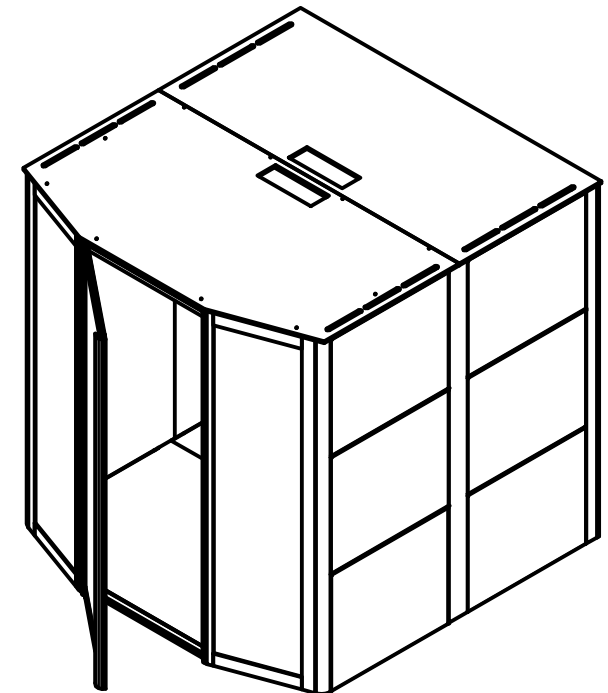


Front Elevation

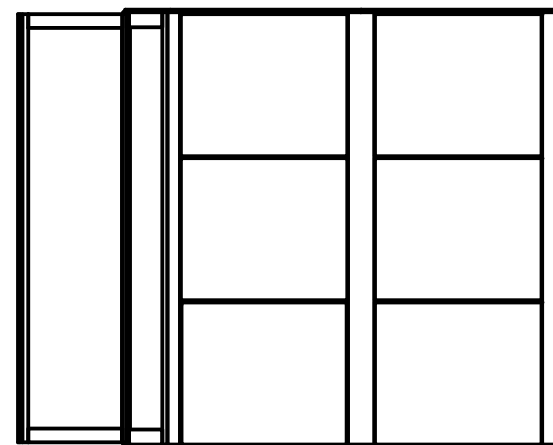

Side Elevation

Foot Print  
88L X 90.8D

SQUARE VENT  
HOLE 8"X8"  
COVERED BY LED  
LIGHT FIXTURE 24"X24"

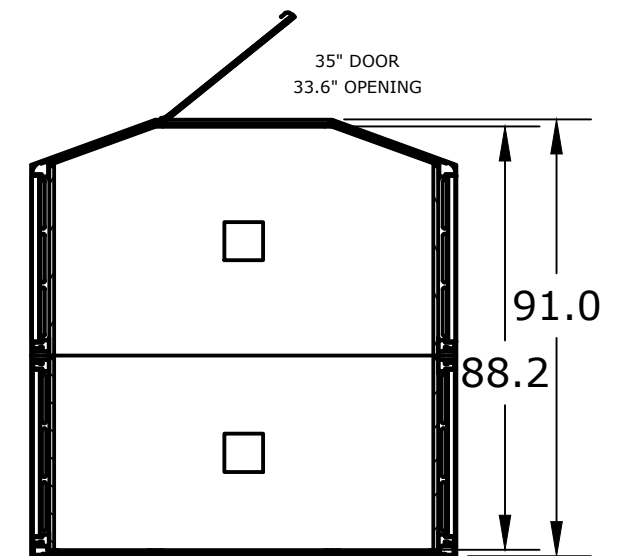

SECTION B-B

Use for : M06

Note

Sign

Data



Drawing # 100-S06

Description  
Island 6

Data 2019-08-15

Drawn by VZ

Rev 3

Scale 1:40

Page 1