





Plan View

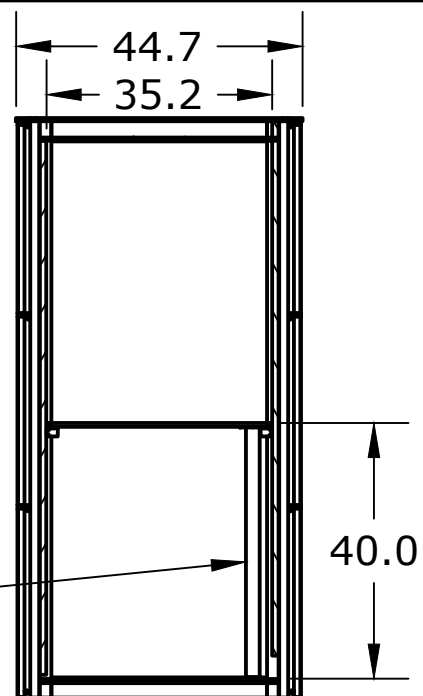


SECTION A-A

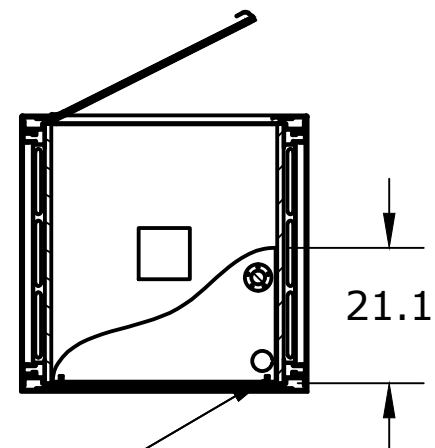


SECTION D-D

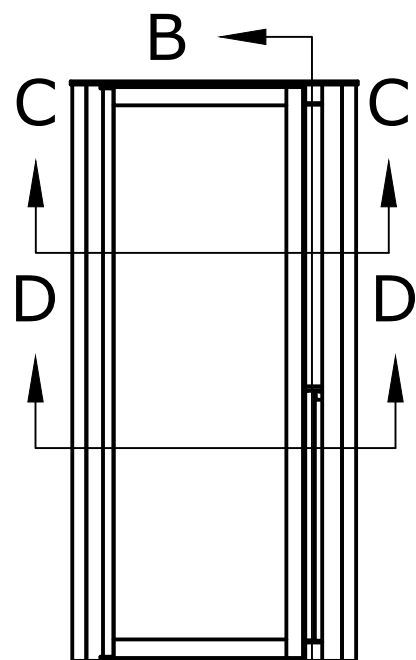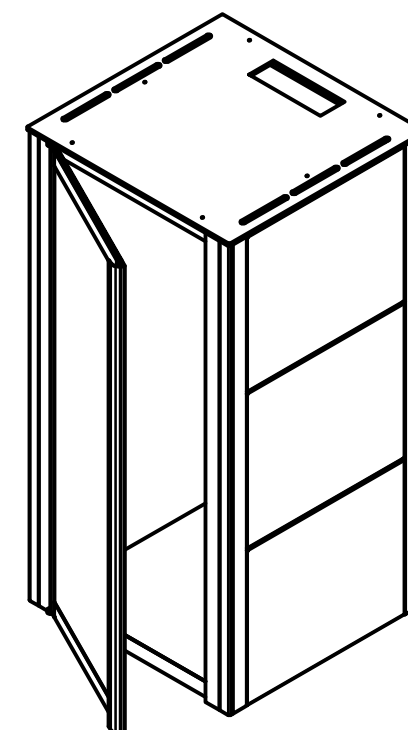

Front Elevation

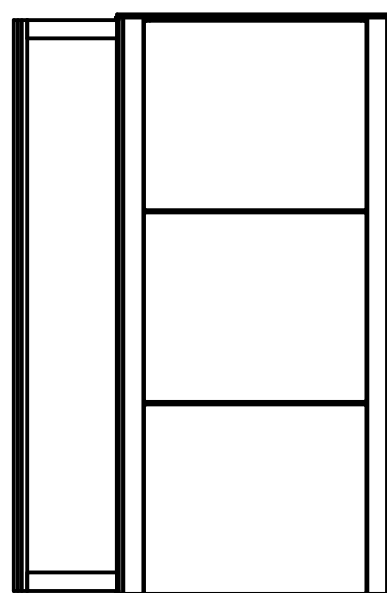


Side Elevation

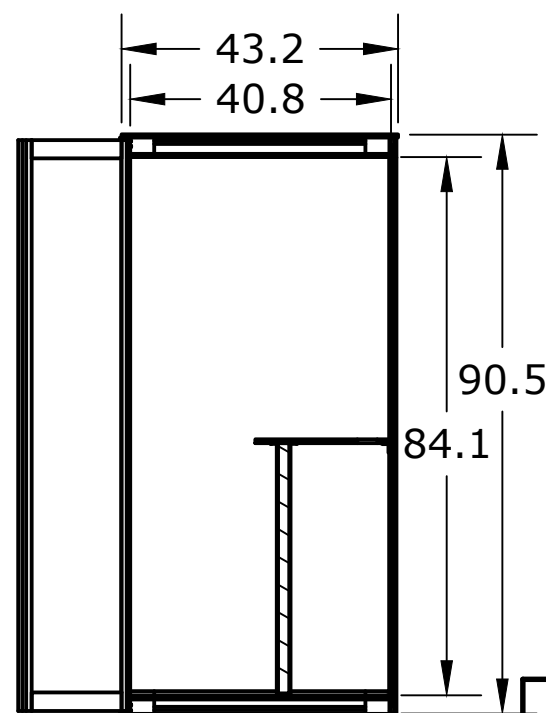

SECTION B-B

Foot Print  
44.2L X 42.7D

SQUARE VENT  
HOLE 8"X8"  
COVERED BY LED  
LIGHT FIXTURE  
24"X24"

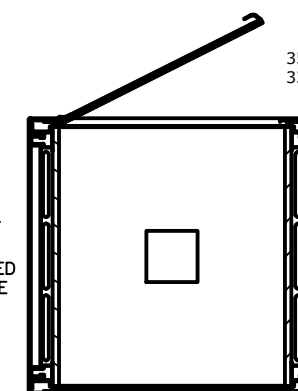

SECTION C-C

35" DOOR  
33.6" OPENING

Use for : M01

Note

Sign

Data



Drawing # 100-S01

Description  
Private Island

Data 2019-08-13 Drawn by VZ Rev 3

Scale 1:30 Page 1